


PROJECT BY :

DESIGN & CONSTRUCTION PLANS BY :



PROPOSED TOWNHOUSE 4 UNITS  
 - WHITE ROCK -  
 FOR  
 TMJ CONSTRUCTION INC.  
 -PARC DES DUNES 2 -

NOTE:  
 RENDERINGS ARE ARTISTIC CONCEPT ONLY, & COULD DIFFER FROM ACTUAL FINISH PRODUCT.  
 OPTIONS & UPGRADES AS PER BUILDER SPECS AT TIME OF PURCHASE OF UNIT.  
 THE RENDERINGS & DESIGN CONCEPT ARE THE SOLE PROPERTY OF TMJ CONSTRUCTION INC. & LAKA DESIGN & DRAFTING INC. AND SHALL NOT BE REPRODUCED WITHOUT THE WRITTEN APPROVAL FROM TMJ CONSTRUCTION INC. & LAKA DESIGN & DRAFTING INC.

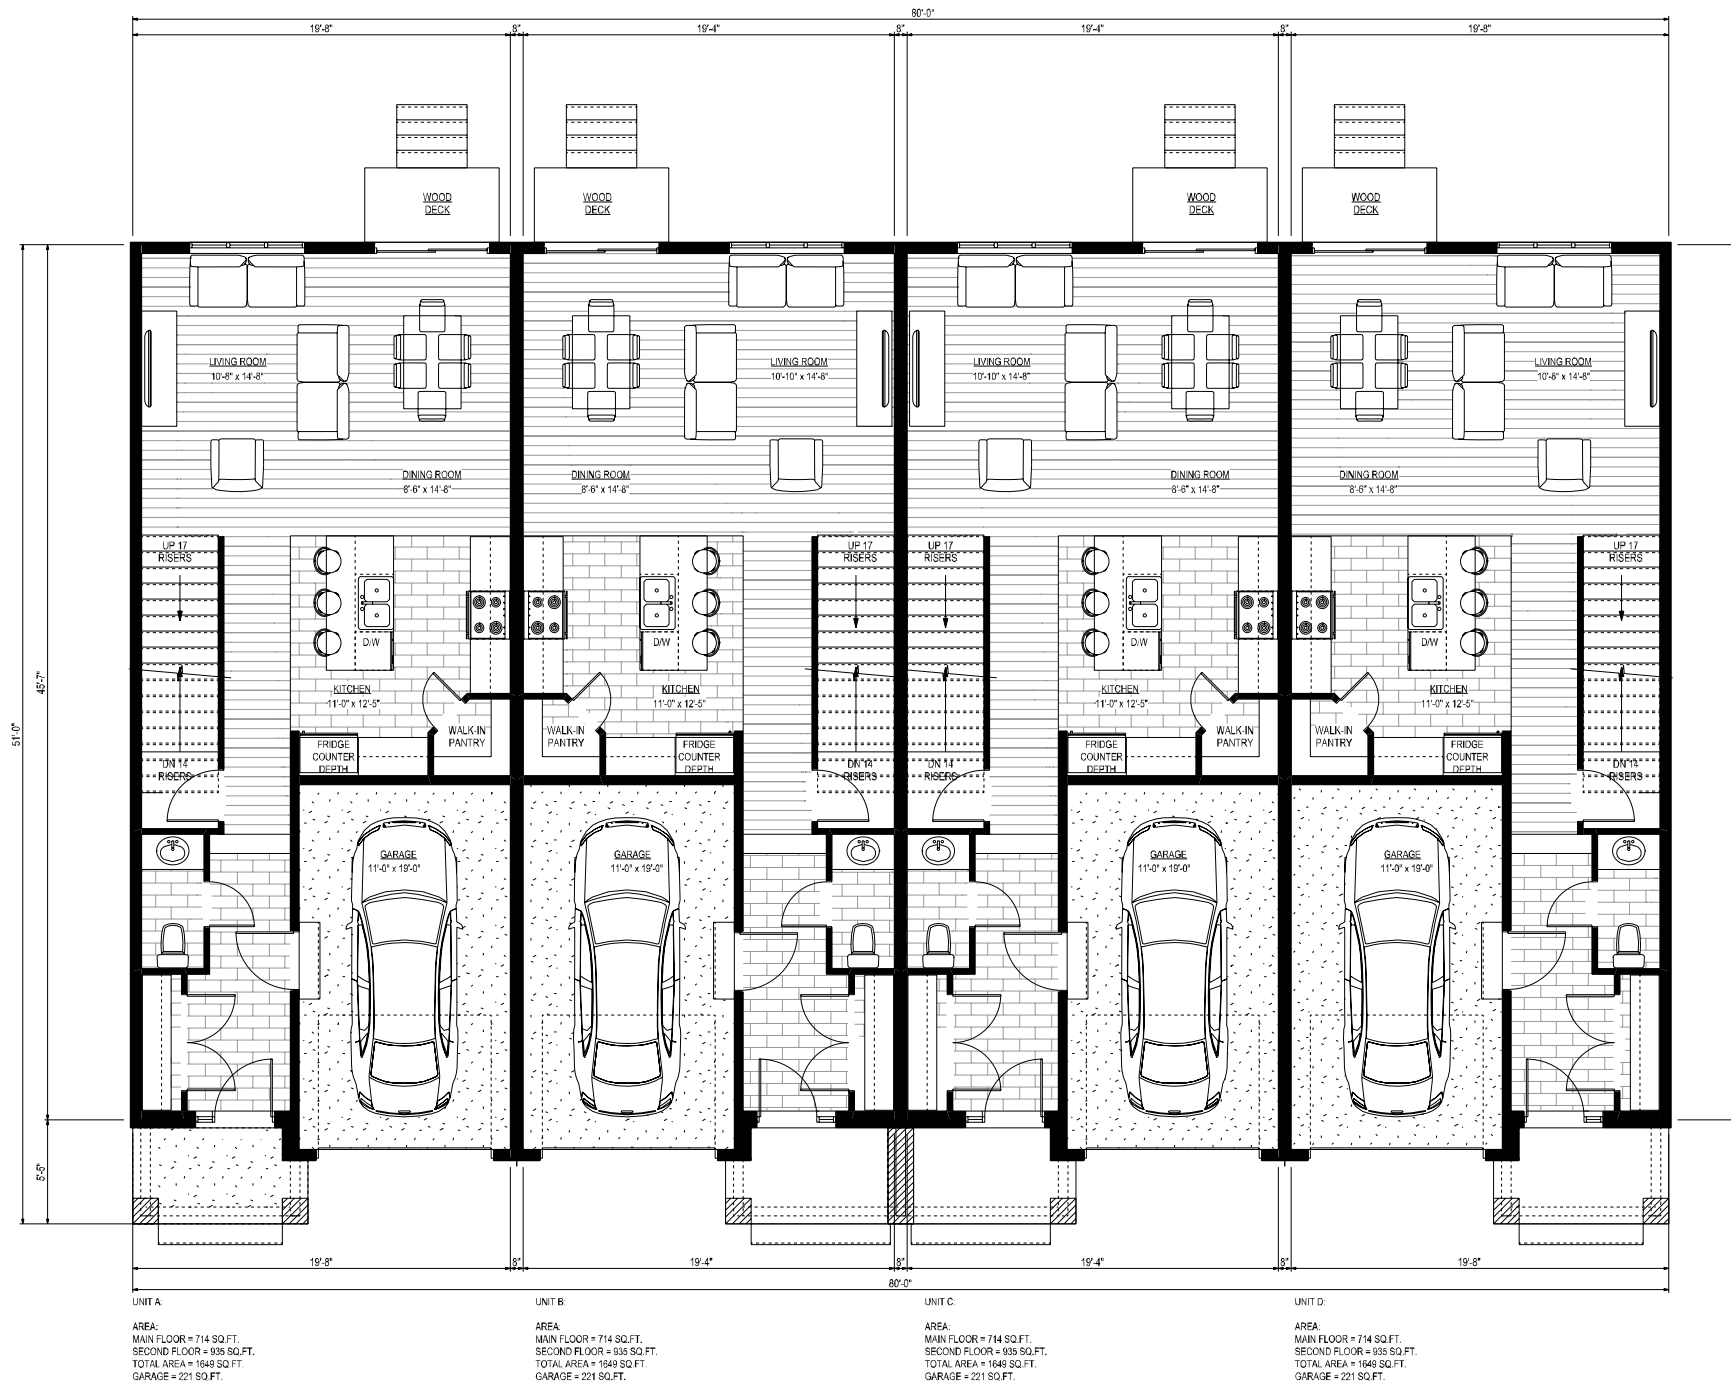

MAIN FLOOR PLAN

PROJECT BY :


DESIGN & CONSTRUCTION PLANS BY :



**LAKA**  
 DESIGN & DRAFTING

PROPOSED TOWNHOUSE 4 UNITS  
 - WHITE ROCK -  
 FOR  
 TMJ CONSTRUCTION INC.  
 -PARC DES DUNES 2 -

NOTE:  
 RENDERINGS ARE ARTISTIC CONCEPT ONLY, & COULD DIFFER FROM  
 ACTUAL FINISH PRODUCT.  
 OPTIONS & UPGRADES AS PER BUILDER SPECS AT TIME OF  
 PURCHASE OF UNIT.  
 THE RENDERINGS & DESIGN CONCEPT ARE THE SOLE PROPERTY OF  
 TMJ CONSTRUCTION INC. & LAKA DESIGN & DRAFTING INC. AND  
 SHALL NOT BE REPRODUCED WITHOUT THE WRITTEN APPROVAL  
 FROM TMJ CONSTRUCTION INC. & LAKA DESIGN & DRAFTING INC.

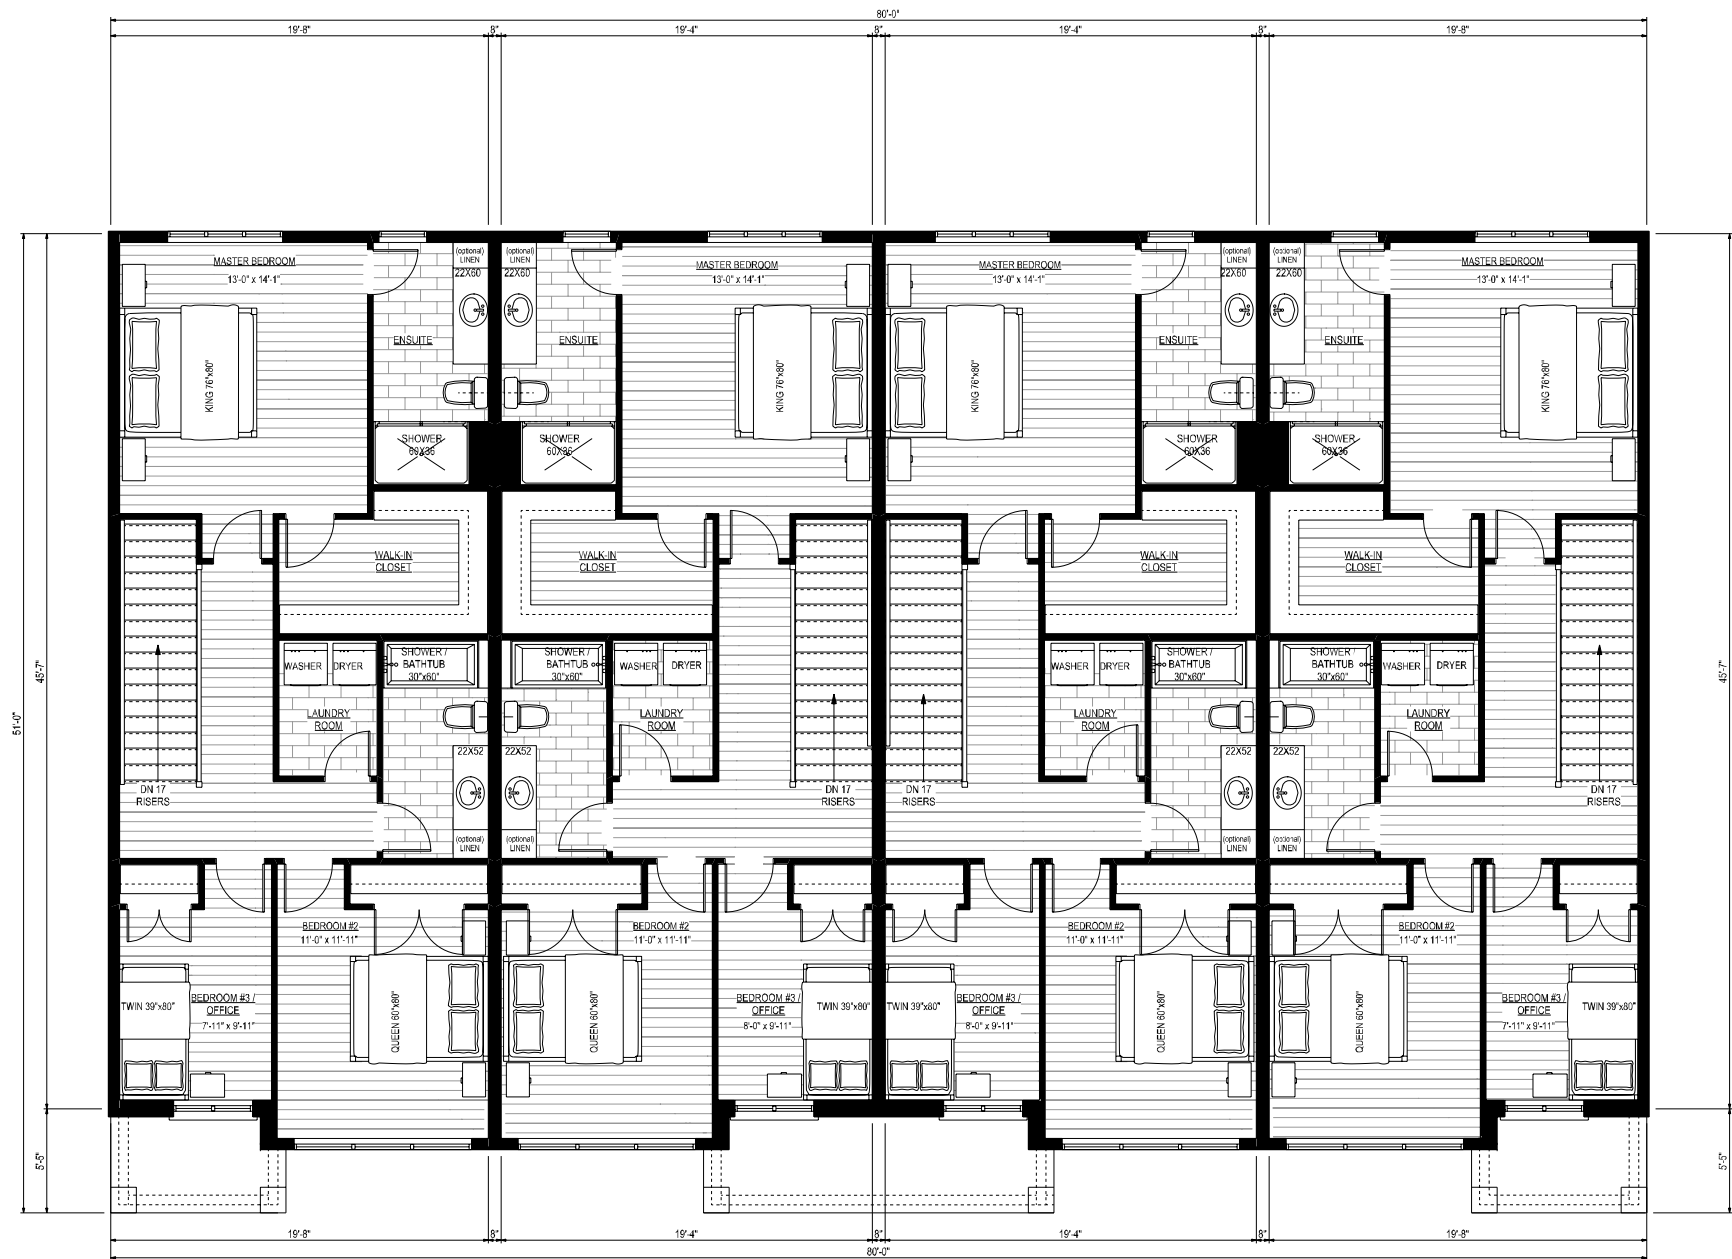


UNIT A  
 AREA:  
 MAIN FLOOR = 714 SQ.FT.  
 SECOND FLOOR = 935 SQ.FT.  
 TOTAL AREA = 1649 SQ.FT.  
 GARAGE = 221 SQ.FT.

UNIT B  
 AREA:  
 MAIN FLOOR = 714 SQ.FT.  
 SECOND FLOOR = 935 SQ.FT.  
 TOTAL AREA = 1649 SQ.FT.  
 GARAGE = 221 SQ.FT.

UNIT C  
 AREA:  
 MAIN FLOOR = 714 SQ.FT.  
 SECOND FLOOR = 935 SQ.FT.  
 TOTAL AREA = 1649 SQ.FT.  
 GARAGE = 221 SQ.FT.

UNIT D  
 AREA:  
 MAIN FLOOR = 714 SQ.FT.  
 SECOND FLOOR = 935 SQ.FT.  
 TOTAL AREA = 1649 SQ.FT.  
 GARAGE = 221 SQ.FT.

SECOND FLOOR PLAN

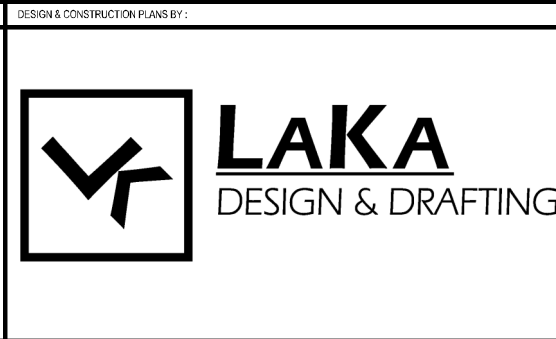

PROPOSED TOWNHOUSE 4 UNITS  
 - WHITE ROCK -  
 FOR  
 TMJ CONSTRUCTION INC.  
 -PARC DES DUNES 2 -

NOTE:  
 RENDERINGS ARE ARTISTIC CONCEPT ONLY, & COULD DIFFER FROM ACTUAL FINISH PRODUCT.  
 OPTIONS & UPGRADES AS PER BUILDER SPECS AT TIME OF PURCHASE OF UNIT.  
 THE RENDERINGS & DESIGN CONCEPT ARE THE SOLE PROPERTY OF TMJ CONSTRUCTION INC. & LAKA DESIGN & DRAFTING INC. AND SHALL NOT BE REPRODUCED WITHOUT THE WRITTEN APPROVAL FROM TMJ CONSTRUCTION INC. & LAKA DESIGN & DRAFTING INC.