


**LAKA**  
DESIGN & DRAFTING

PROPOSED TOWNHOUSE 4 UNITS  
- WHITE ROCK -  
FOR  
TMJ CONSTRUCTION INC.  
-PARC DES DUNES 2 -

NOTE:  
RENDERINGS ARE ARTISTIC CONCEPT ONLY, & COULD DIFFER FROM  
ACTUAL FINISH PRODUCT.  
OPTIONS & UPGRADES AS PER BUILDER SPECS AT TIME OF  
PURCHASE OF UNIT.  
THE RENDERINGS & DESIGN CONCEPT ARE THE SOLE PROPERTY OF  
TMJ CONSTRUCTION INC. & LAKA DESIGN & DRAFTING INC. AND  
SHALL NOT BE REPRODUCED WITHOUT THE WRITTEN APPROVAL  
FROM TMJ CONSTRUCTION INC. & LAKA DESIGN & DRAFTING INC.

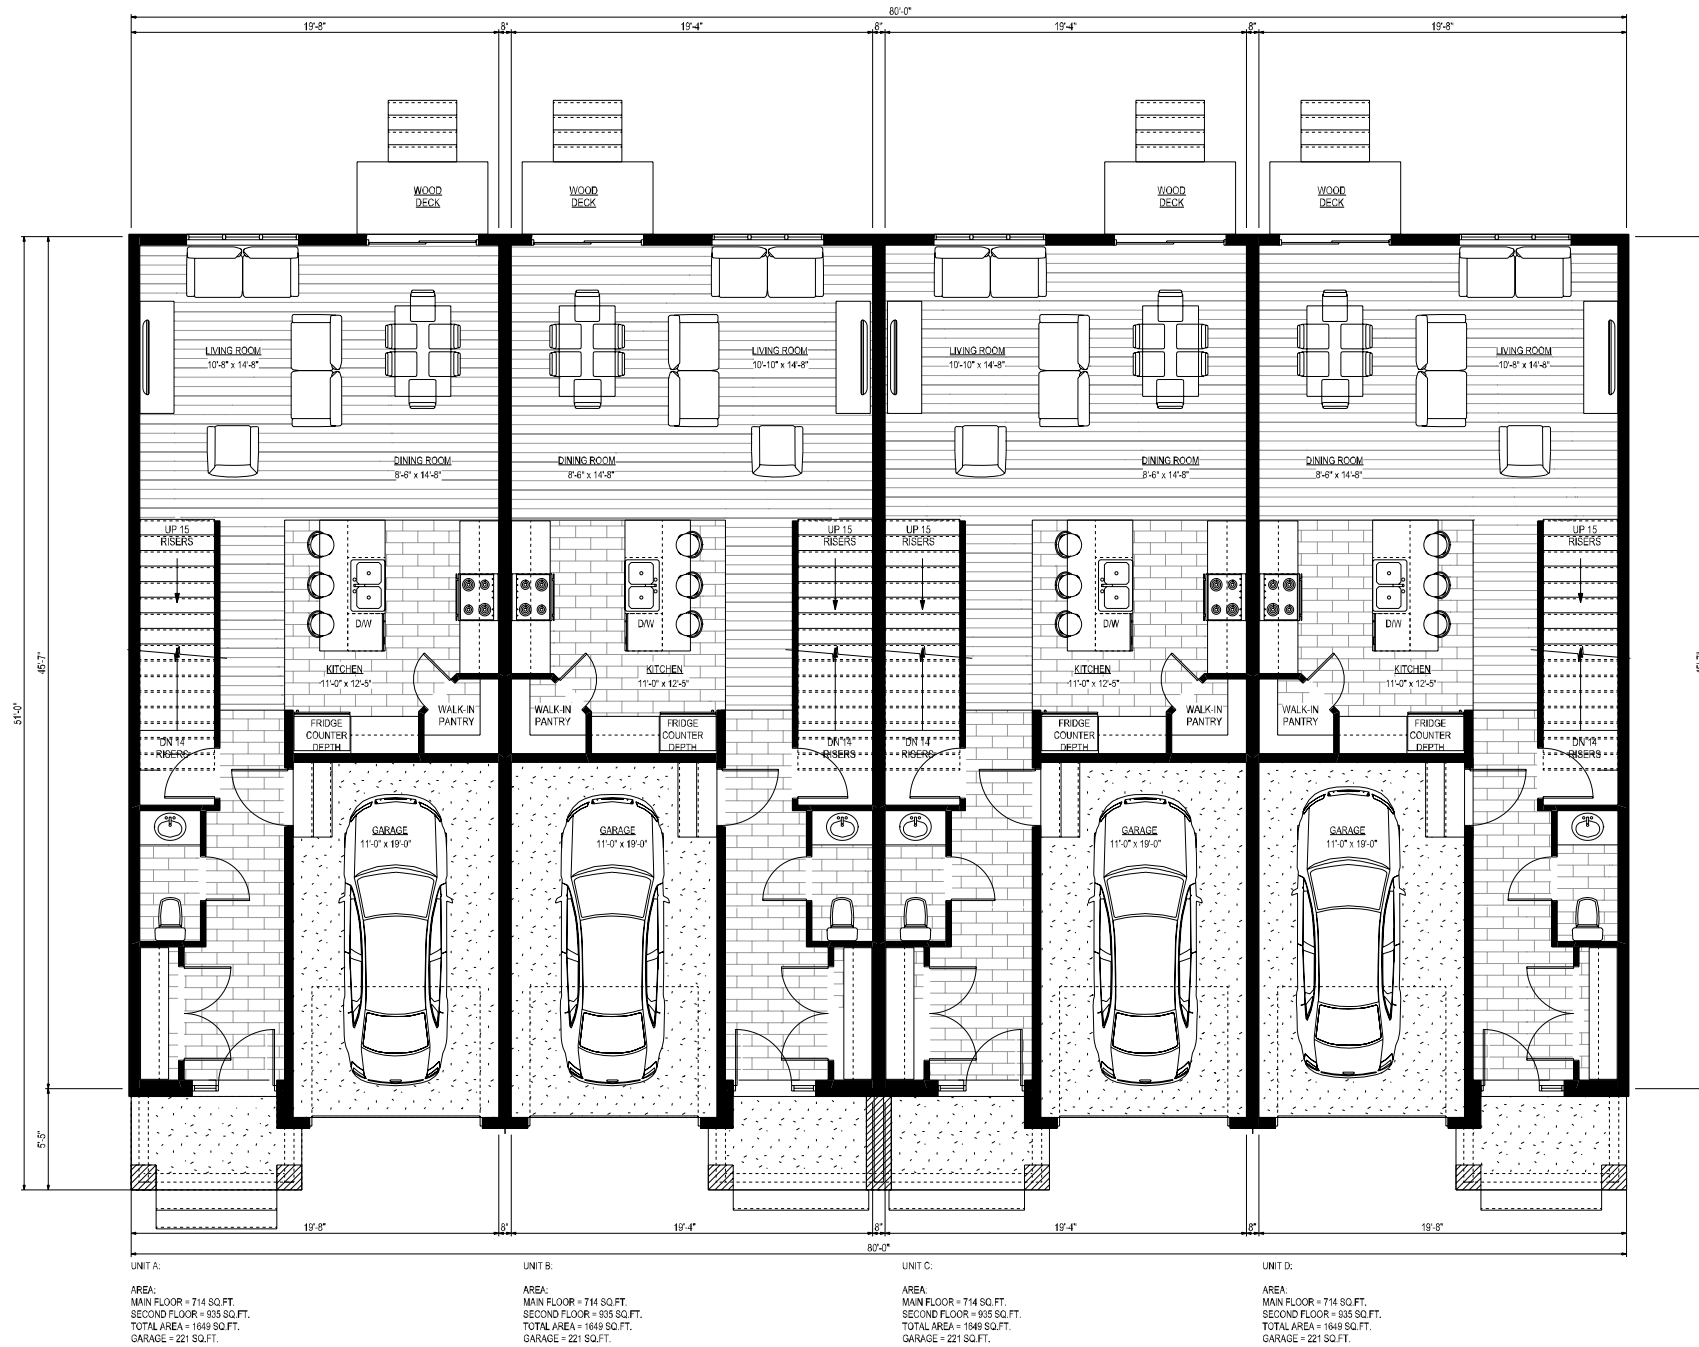


MAIN FLOOR PLAN



PROPOSED TOWNHOUSE 4 UNITS  
- WHITE ROCK -  
FOR  
TMJ CONSTRUCTION INC.  
-PARC DES DUNES 2 -

NOTE:  
RENDERINGS ARE ARTISTIC CONCEPT ONLY, & COULD DIFFER FROM  
ACTUAL FINISH PRODUCT.  
OPTIONS & UPGRADES AS PER BUILDER SPECS AT TIME OF  
PURCHASE OF UNIT.  
THE RENDERINGS & DESIGN CONCEPT ARE THE SOLE PROPERTY OF  
TMJ CONSTRUCTION INC. & LAKA DESIGN & DRAFTING INC. AND  
SHALL NOT BE REPRODUCED WITHOUT THE WRITTEN APPROVAL  
FROM TMJ CONSTRUCTION INC. & LAKA DESIGN & DRAFTING INC.

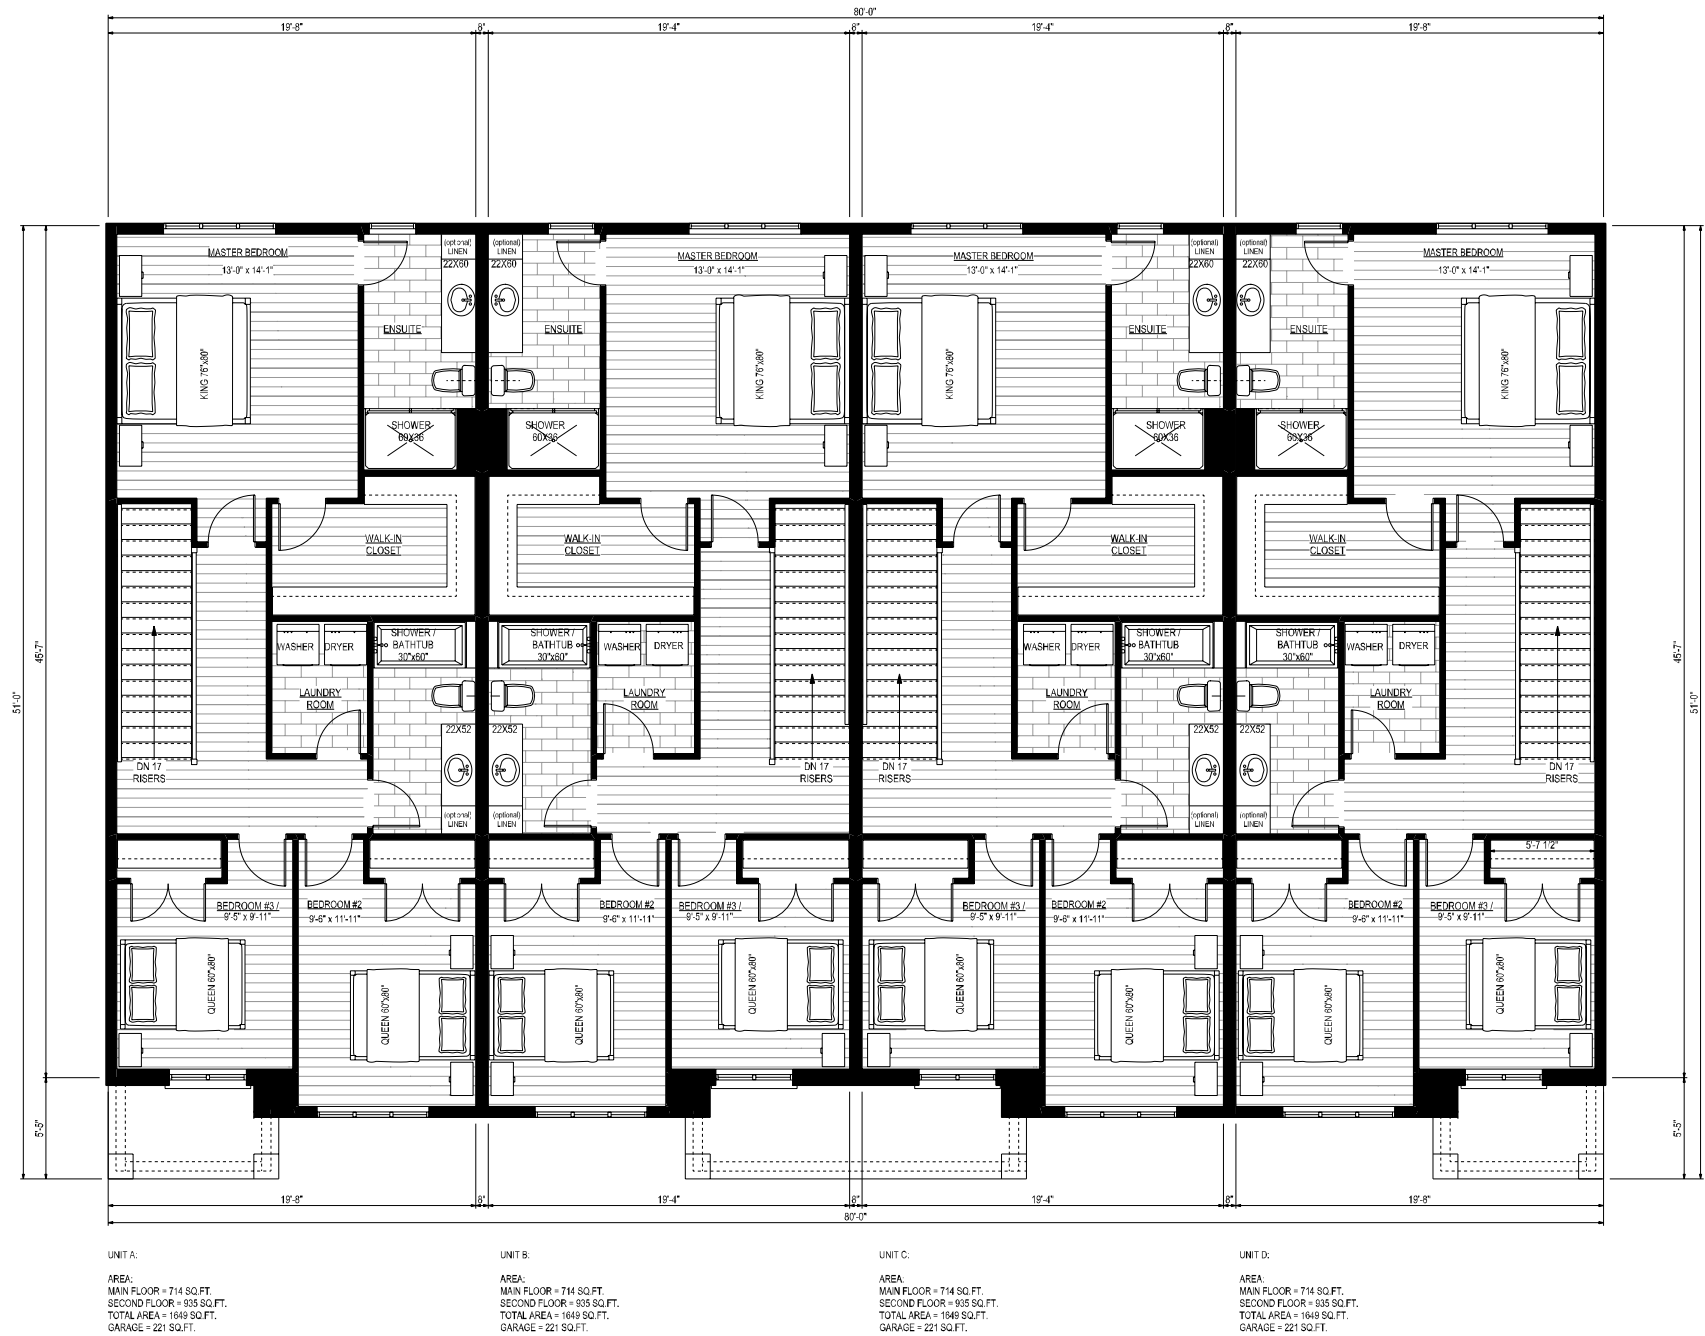

SECOND FLOOR PLAN

PROJECT BY:



DESIGN & CONSTRUCTION PLANS BY:



**LAKA**  
DESIGN & DRAFTING

PROPOSED TOWNHOUSE 4 UNITS  
- WHITE ROCK -  
FOR  
TMJ CONSTRUCTION INC.  
-PARC DES DUNES 2 -

NOTE:  
RENDERINGS ARE ARTISTIC CONCEPT ONLY, & COULD DIFFER FROM  
ACTUAL FINISH PRODUCT.  
OPTIONS & UPGRADES AS PER BUILDER SPECS AT TIME OF  
PURCHASE OF UNIT.  
THE RENDERINGS & DESIGN CONCEPT ARE THE SOLE PROPERTY OF  
TMJ CONSTRUCTION INC. & LAKA DESIGN & DRAFTING INC. AND  
SHALL NOT BE REPRODUCED WITHOUT THE WRITTEN APPROVAL  
FROM TMJ CONSTRUCTION INC. & LAKA DESIGN & DRAFTING INC.





PROJECT BY :



DESIGN & CONSTRUCTION PLANS BY :



**LAKA**  
DESIGN & DRAFTING

PROPOSED TOWNHOUSE 4 UNITS  
- WHITE ROCK -  
FOR  
TMJ CONSTRUCTION INC.  
-PARC DES DUNES 2 -

NOTE:  
RENDERINGS ARE ARTISTIC CONCEPT ONLY, & COULD DIFFER FROM  
ACTUAL FINISH PRODUCT.  
OPTIONS & UPGRADES AS PER BUILDER SPECS AT TIME OF  
PURCHASE OF UNIT.  
THE RENDERINGS & DESIGN CONCEPT ARE THE SOLE PROPERTY OF  
TMJ CONSTRUCTION INC. & LAKA DESIGN & DRAFTING INC. AND  
SHALL NOT BE REPRODUCED WITHOUT THE WRITTEN APPROVAL  
FROM TMJ CONSTRUCTION INC. & LAKA DESIGN & DRAFTING INC.